
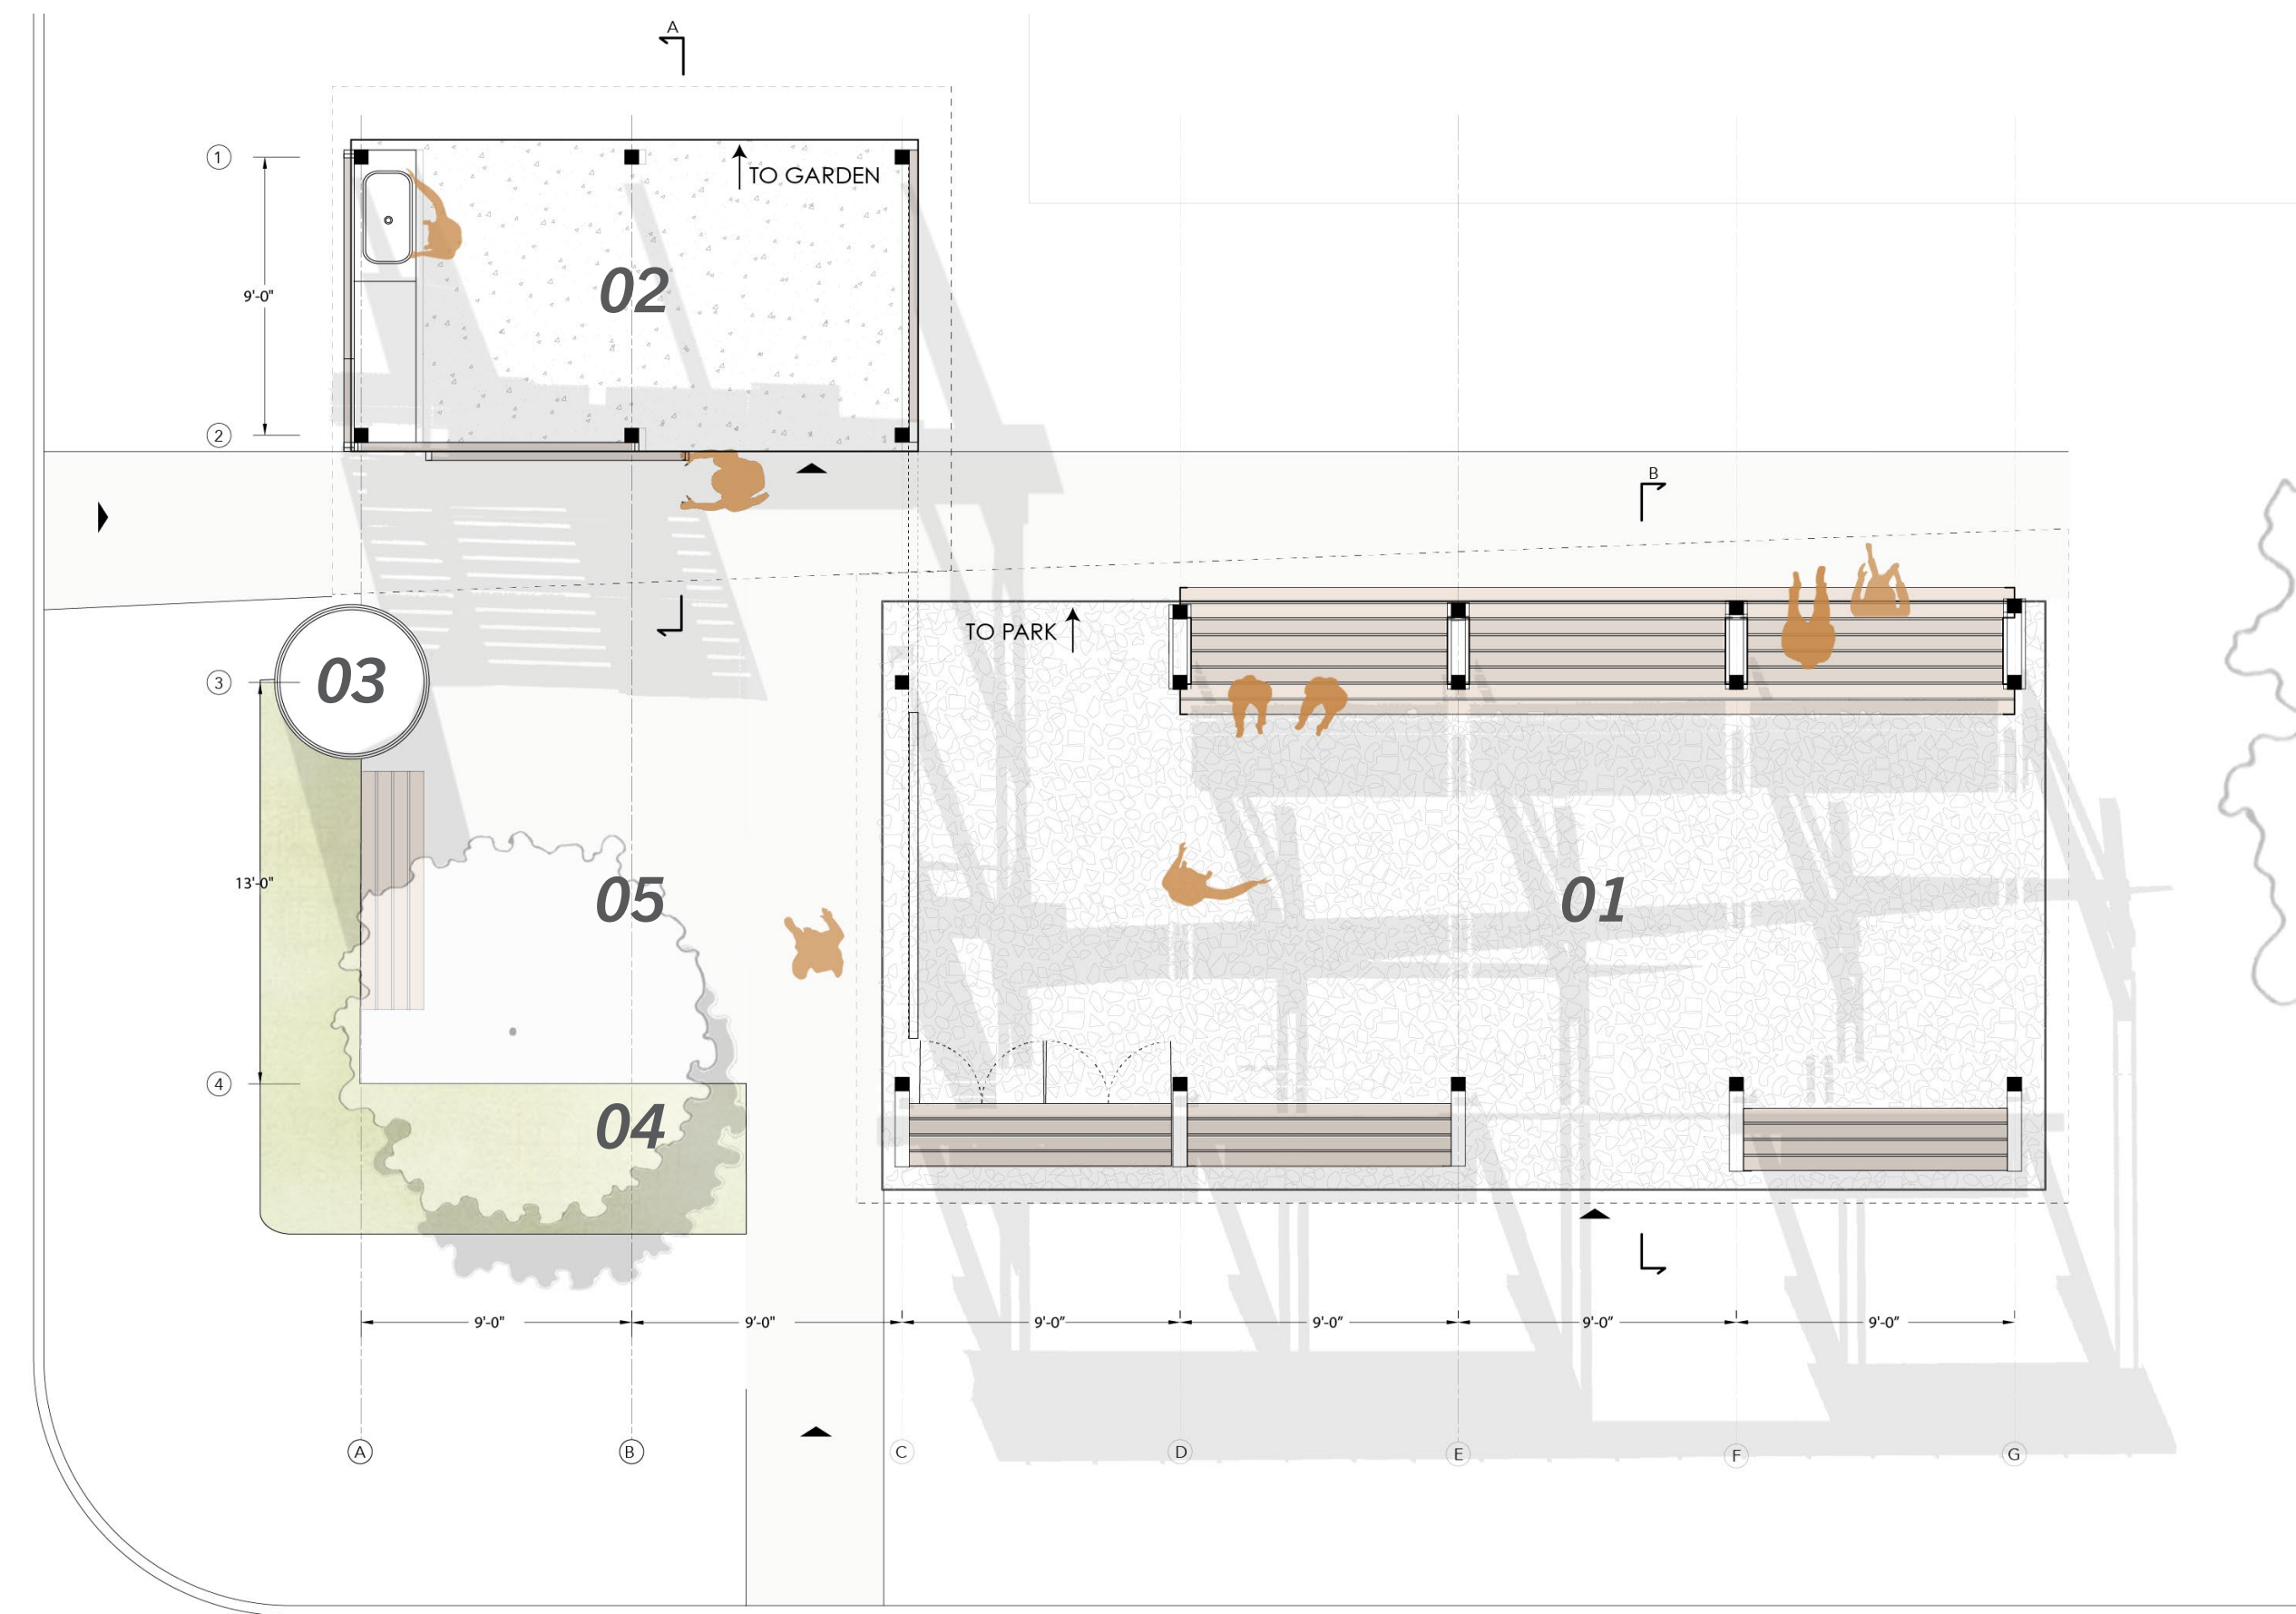



SITE PLAN


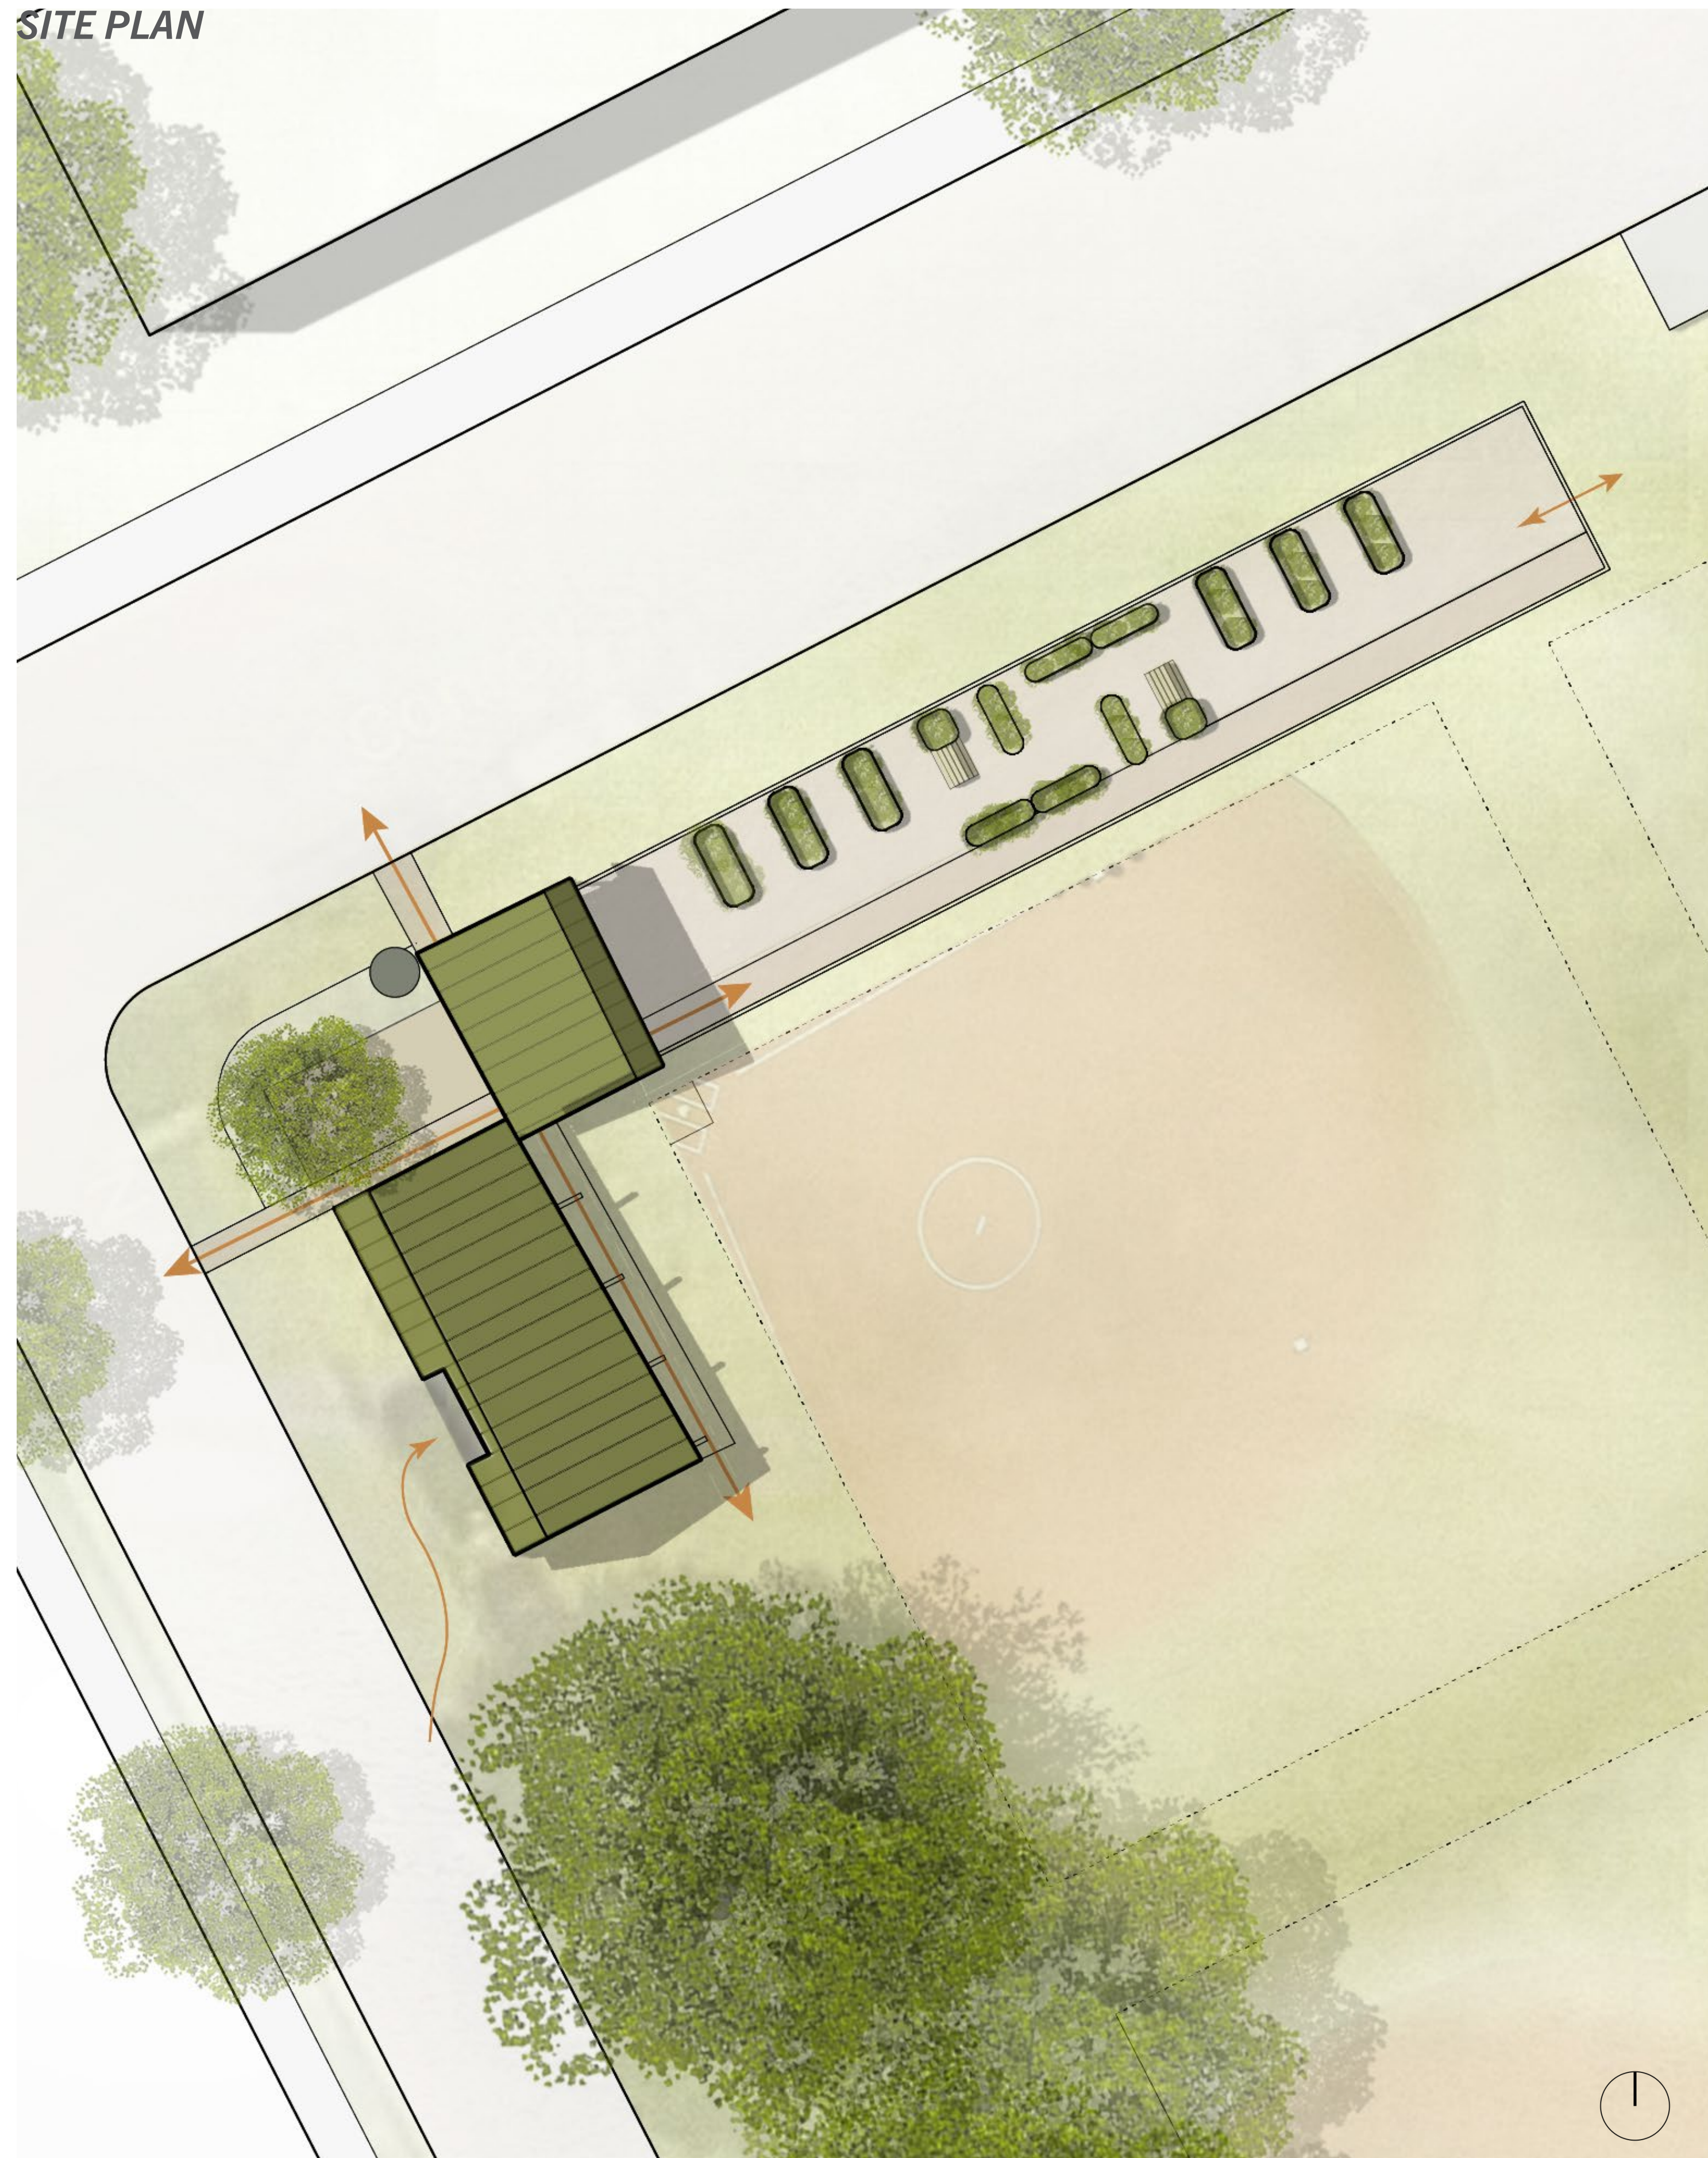


KEY

- 01 | GATHERING PAVILION
- 02 | GARDEN SUPPORT
- 03 | CISTERN
- 04 | RAIN GARDEN
- 05 | GATHERING "YARD"


ENLARGED PLAN

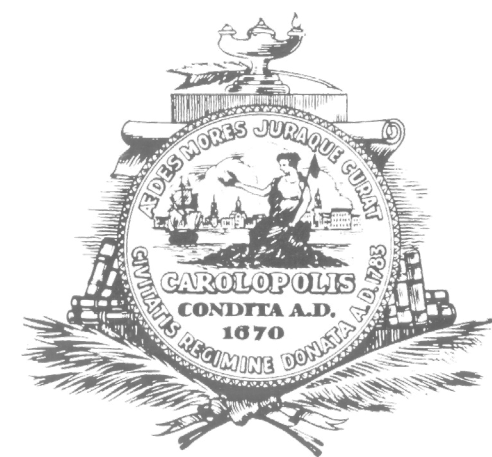

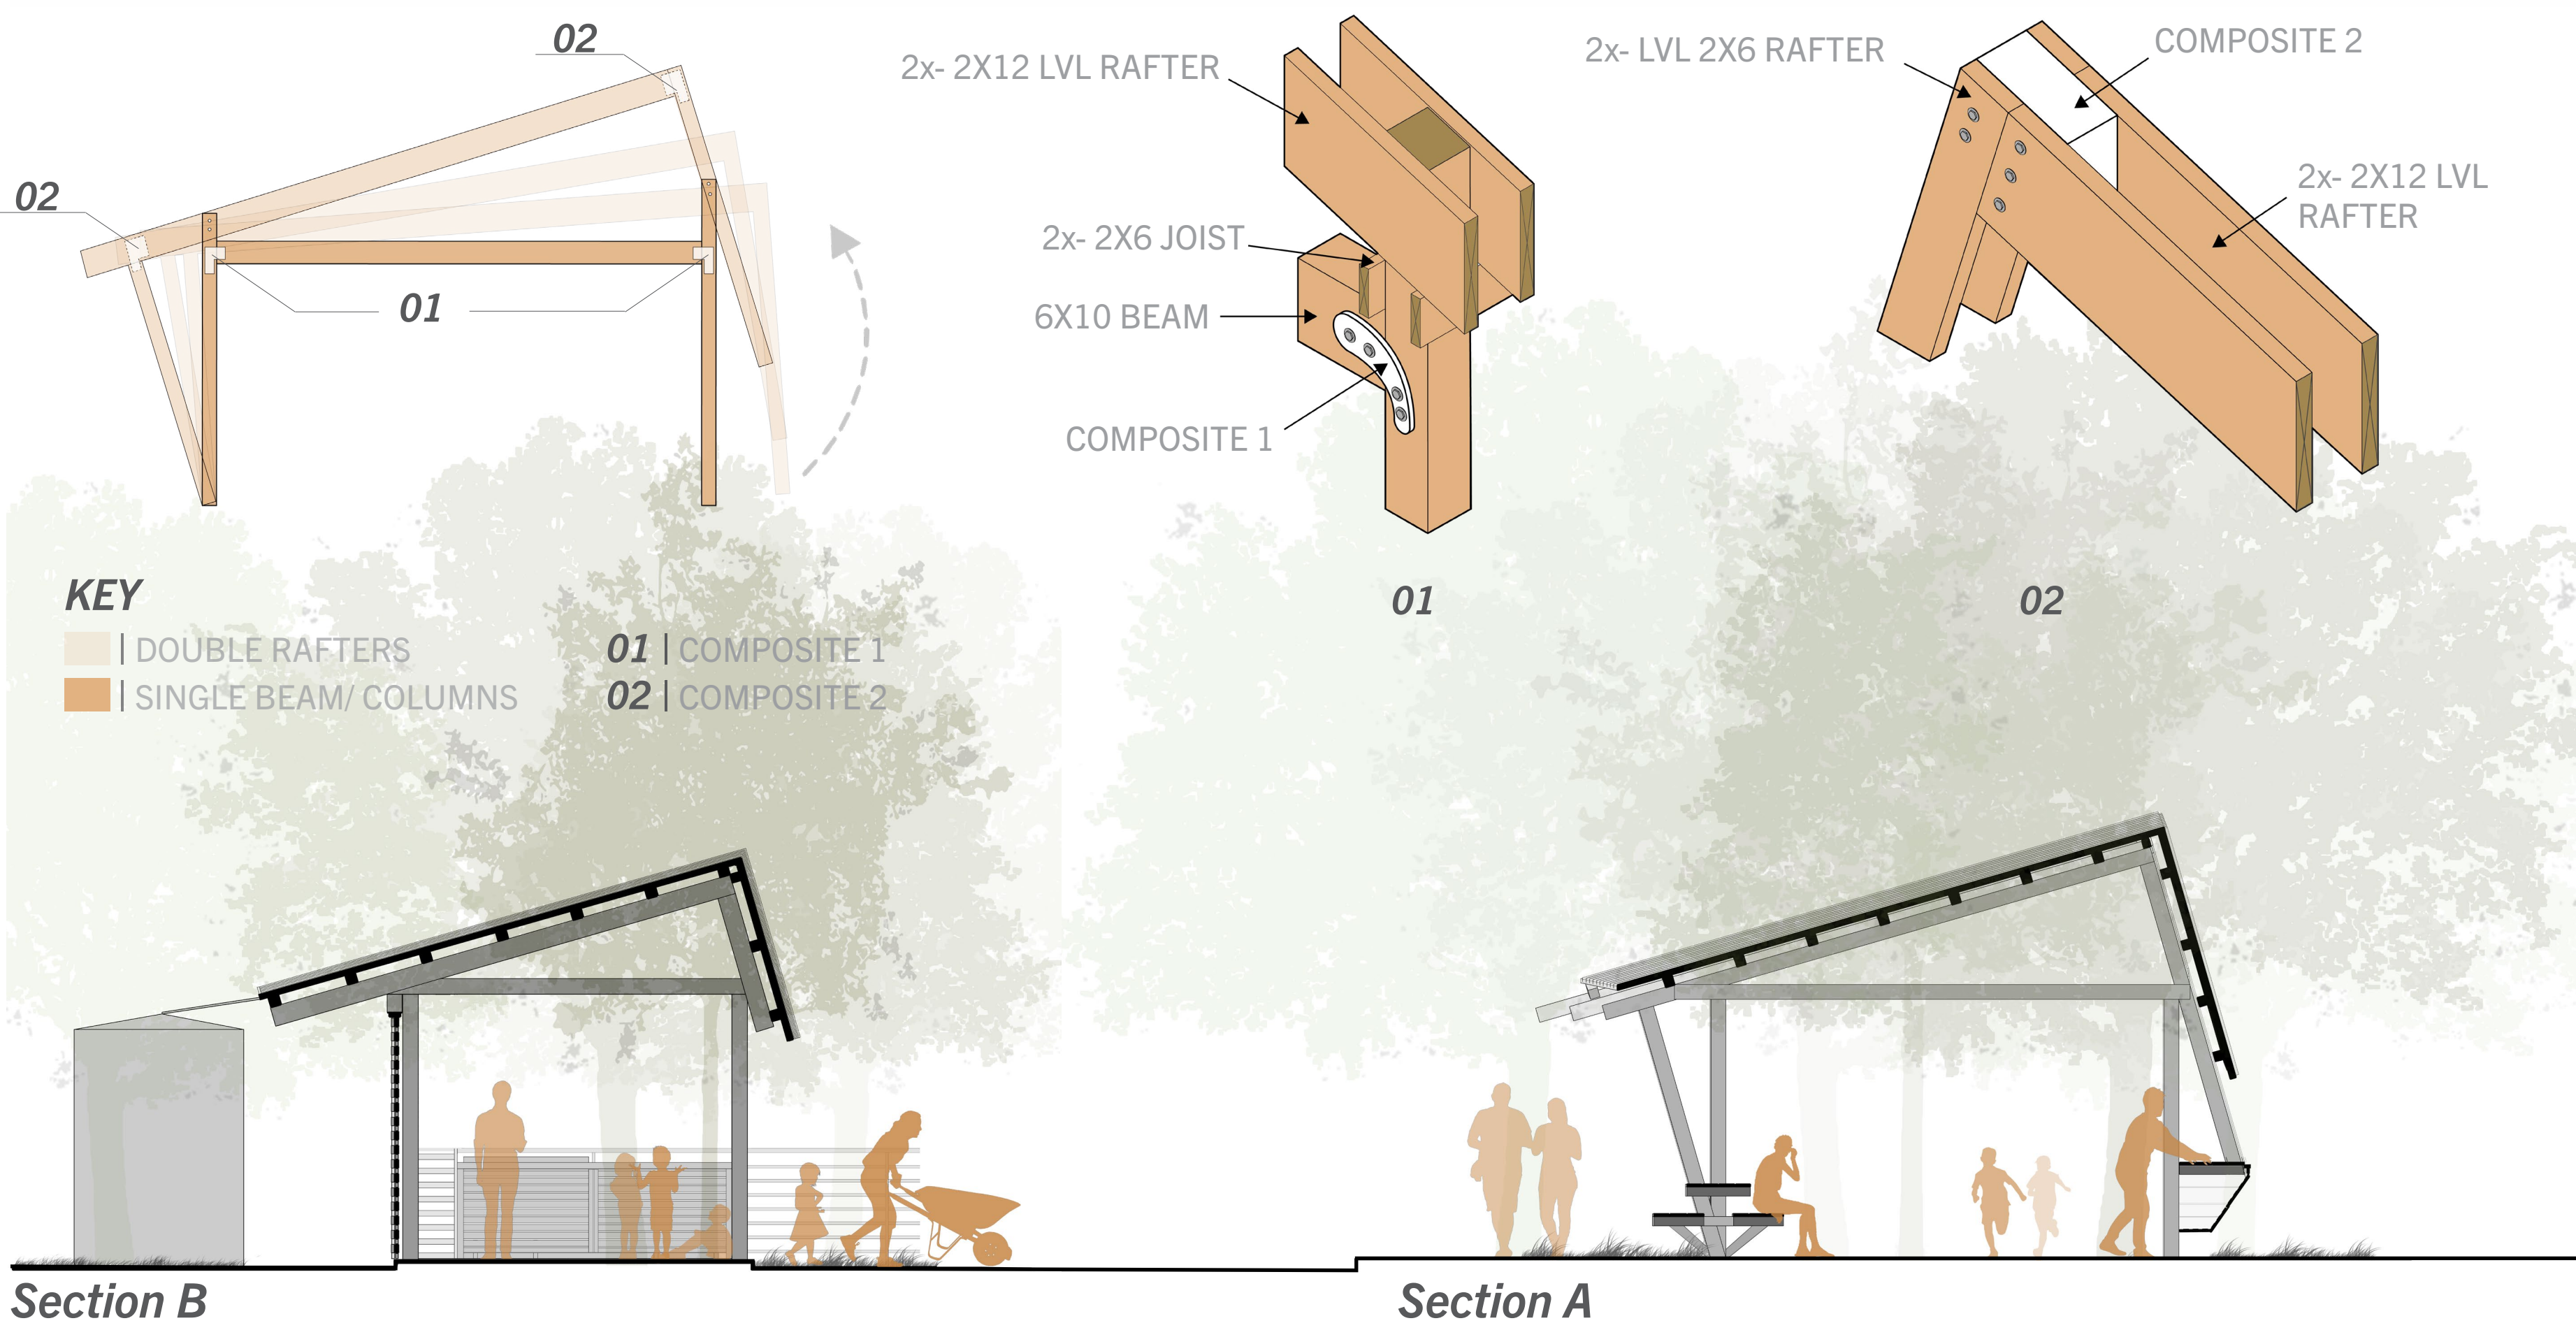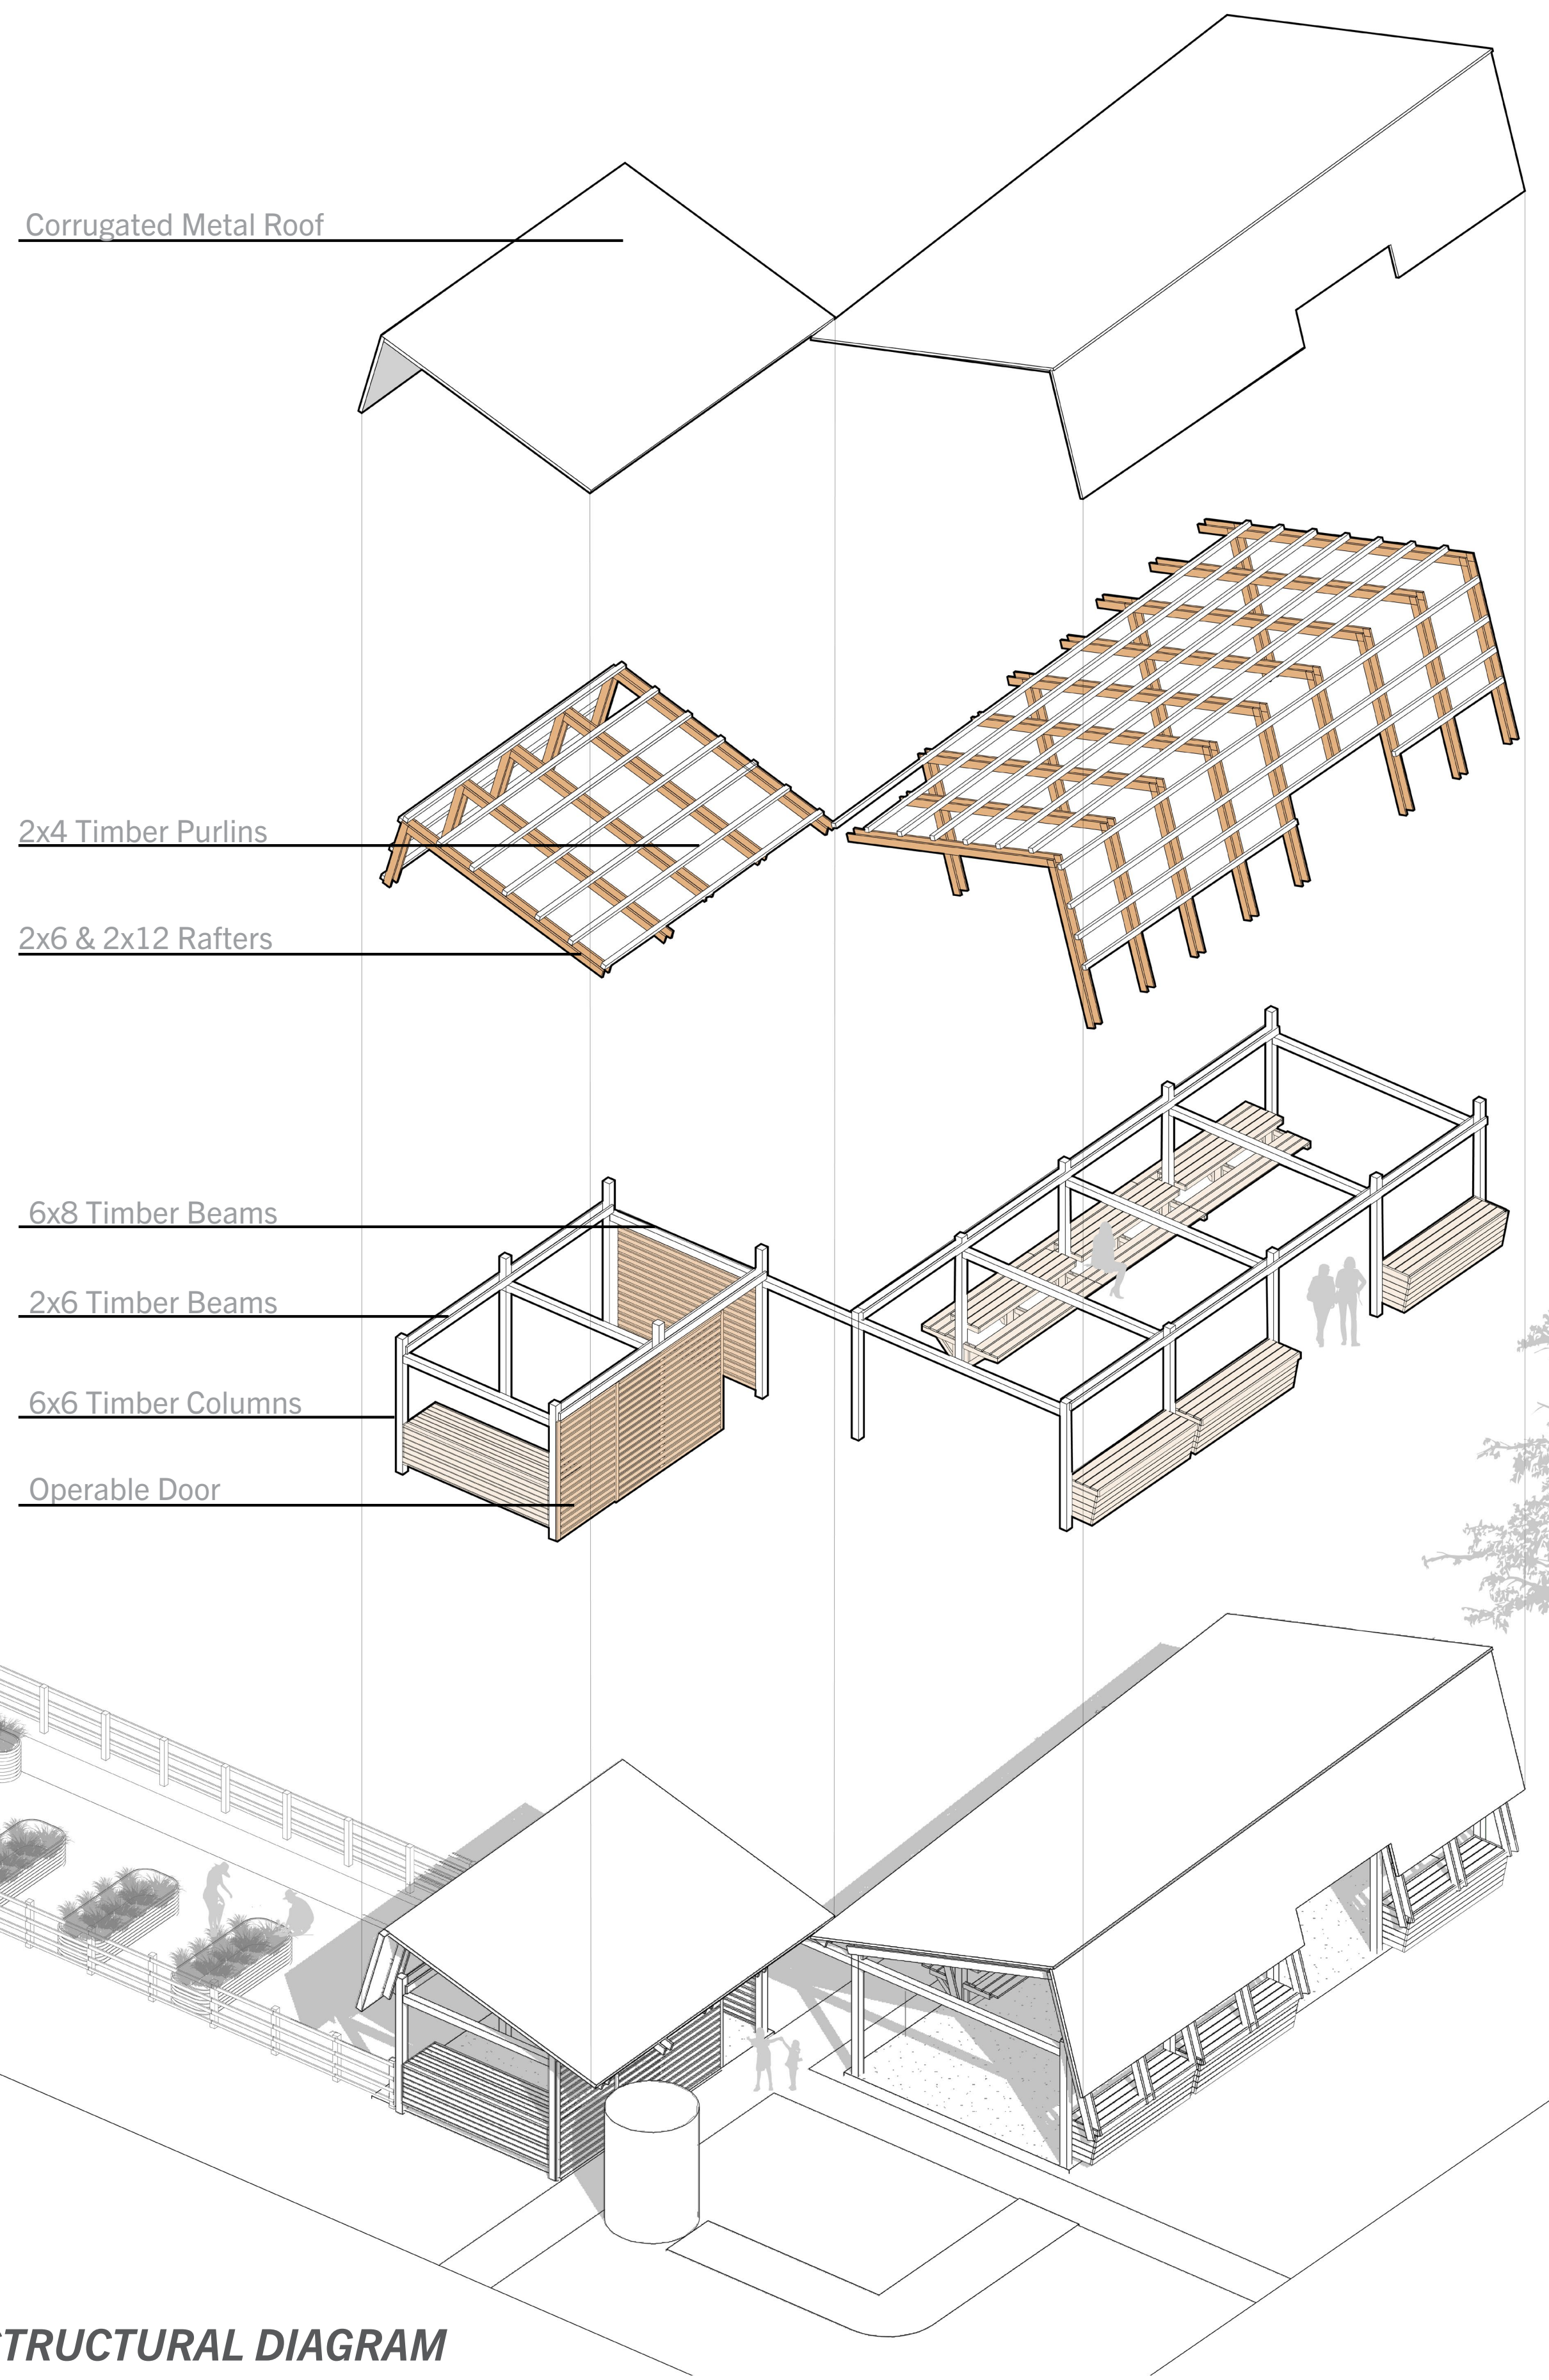


STRUCTURAL DIAGRAM



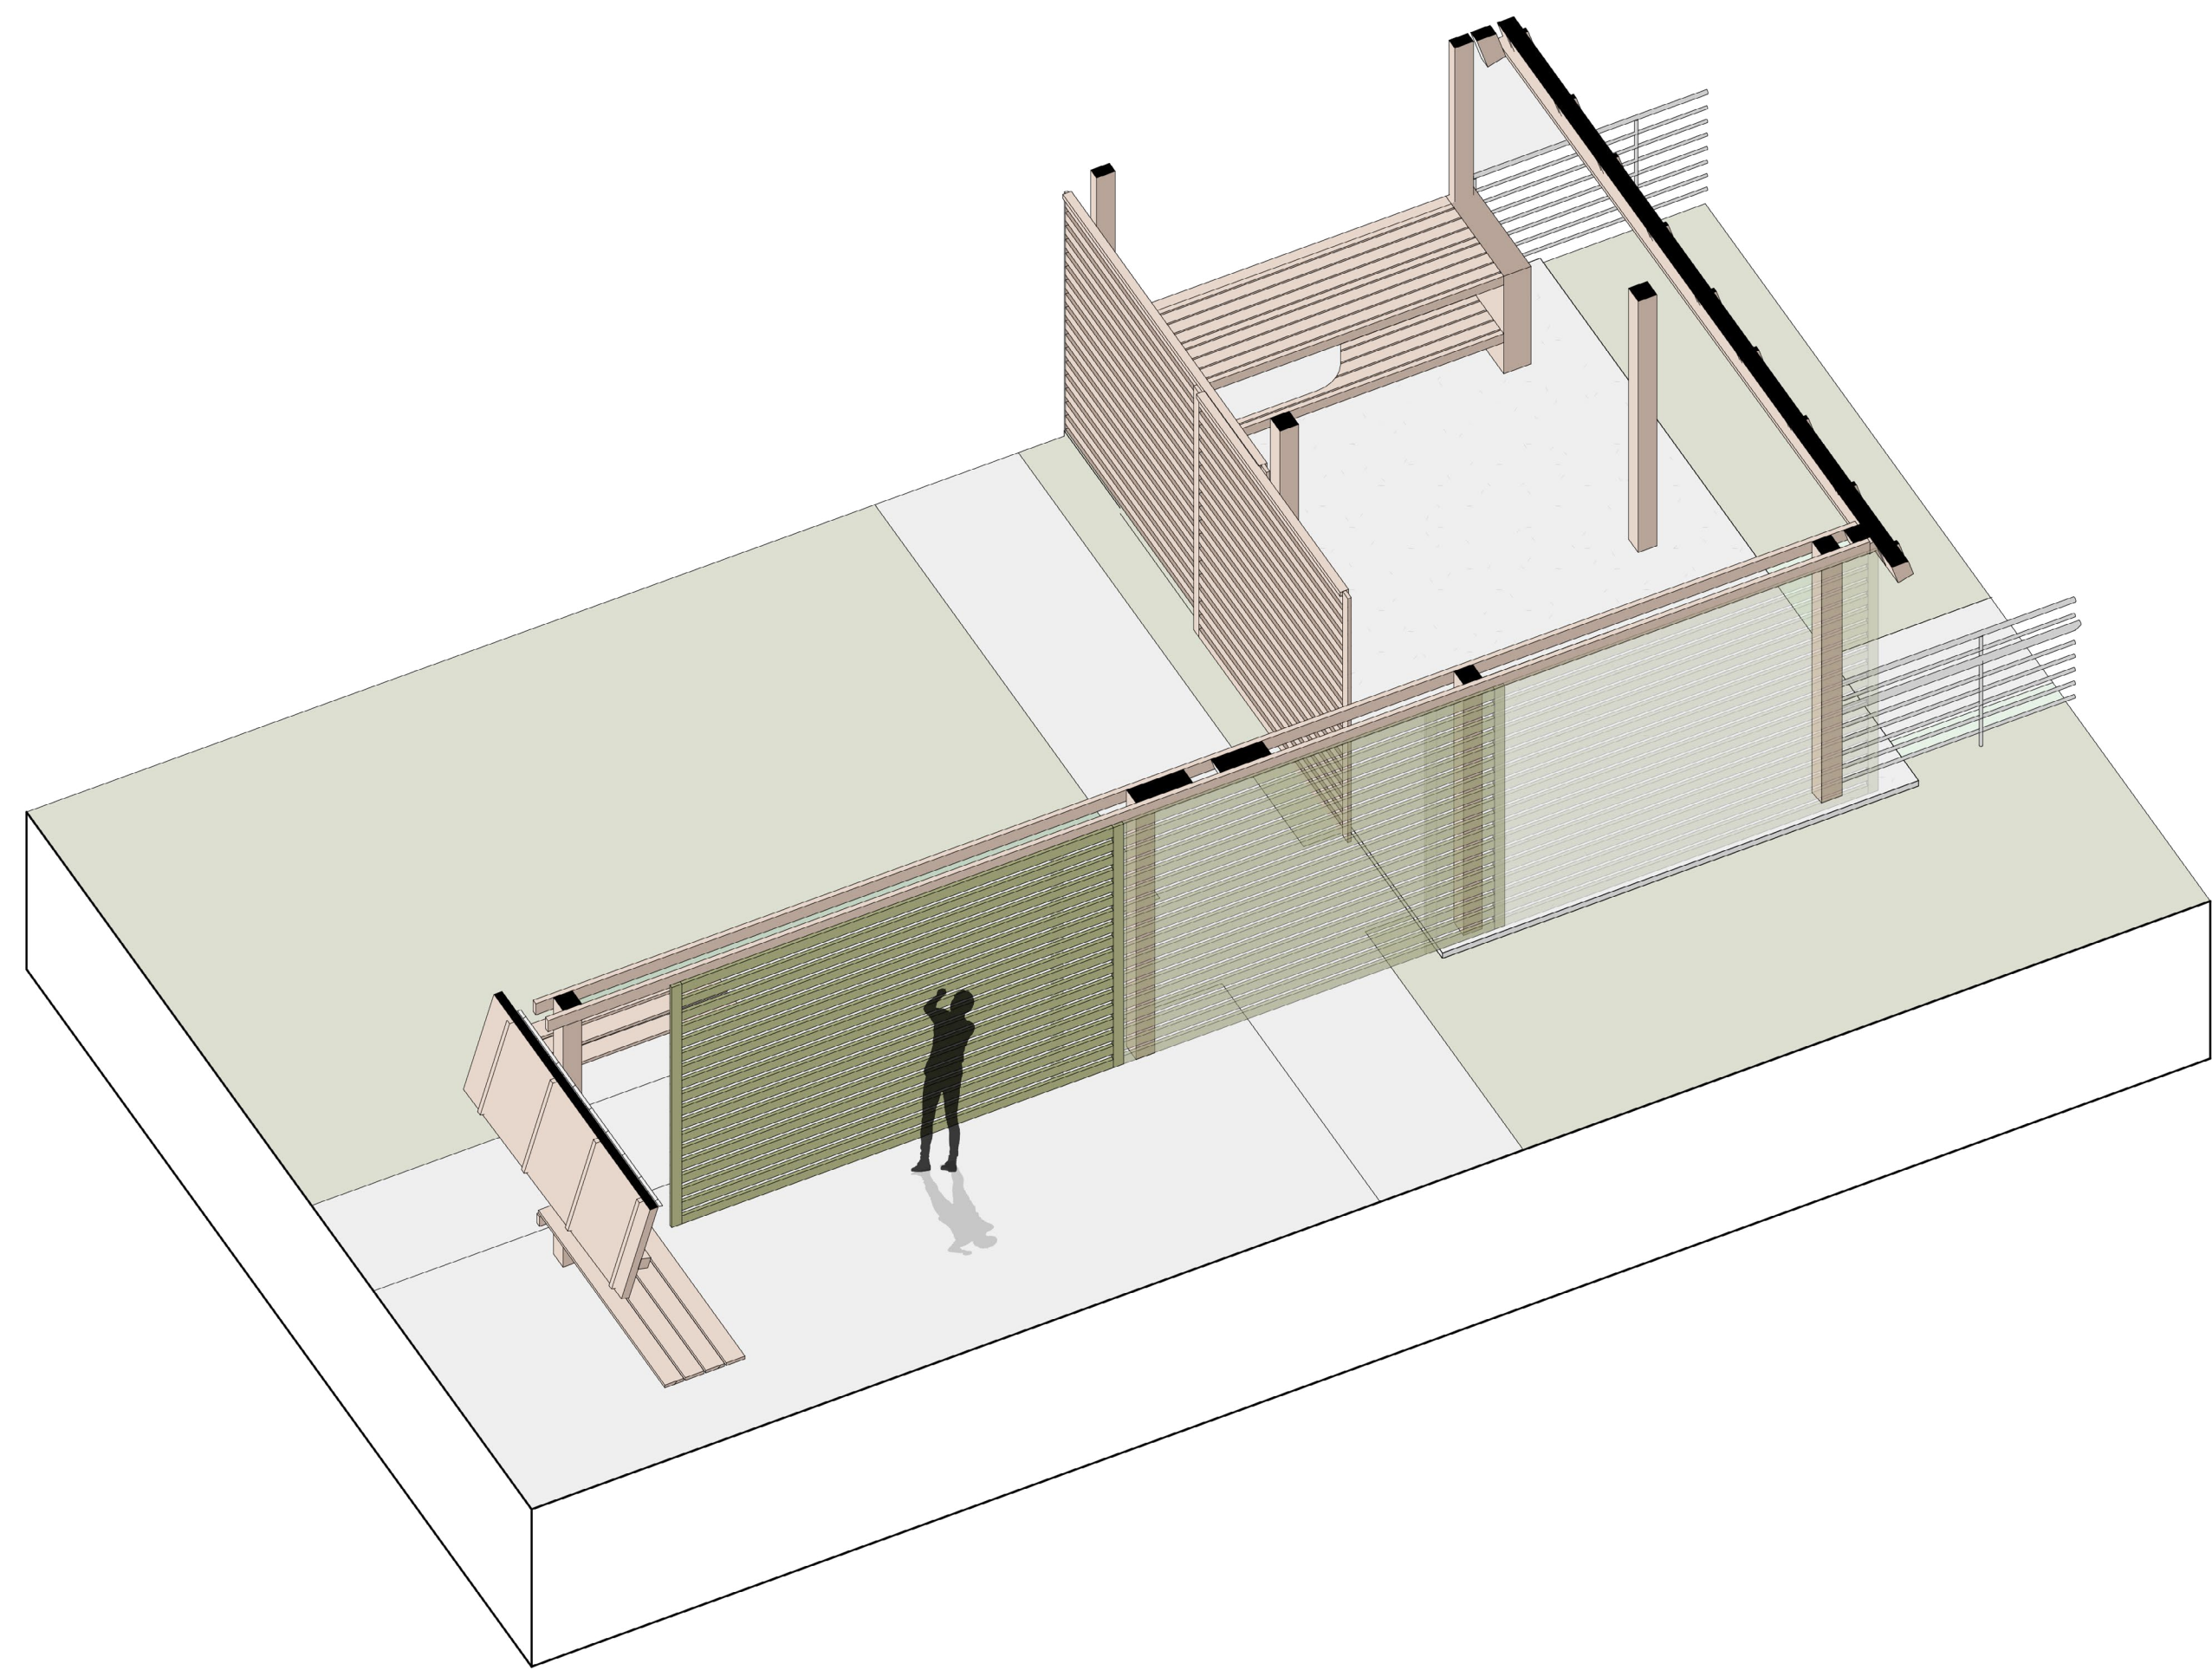


SLIDING PANEL


SEATING OPTIONS

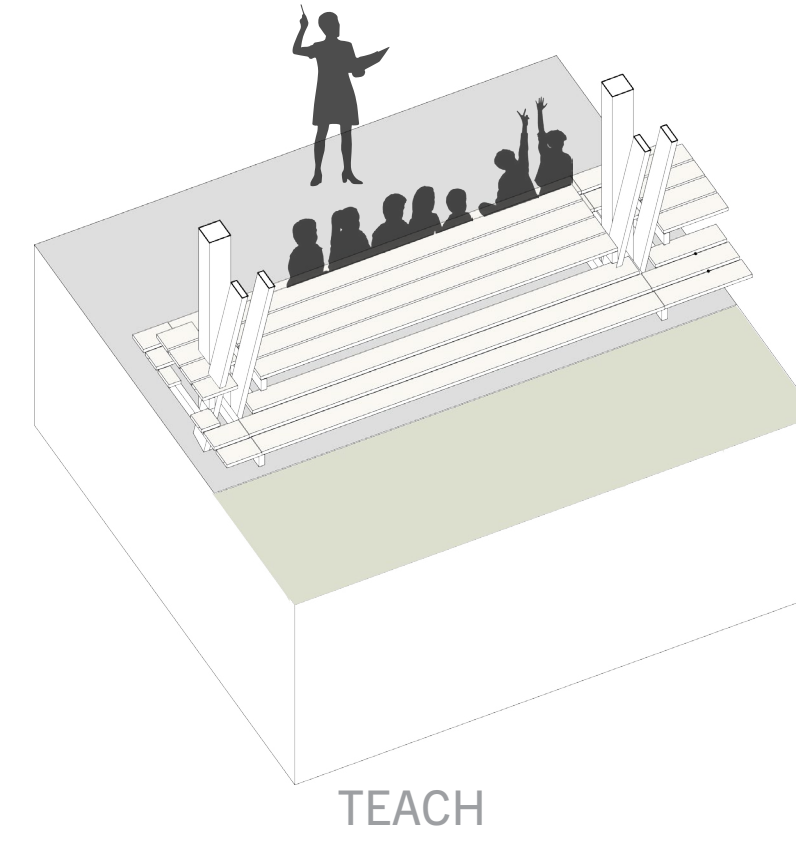

TEACH

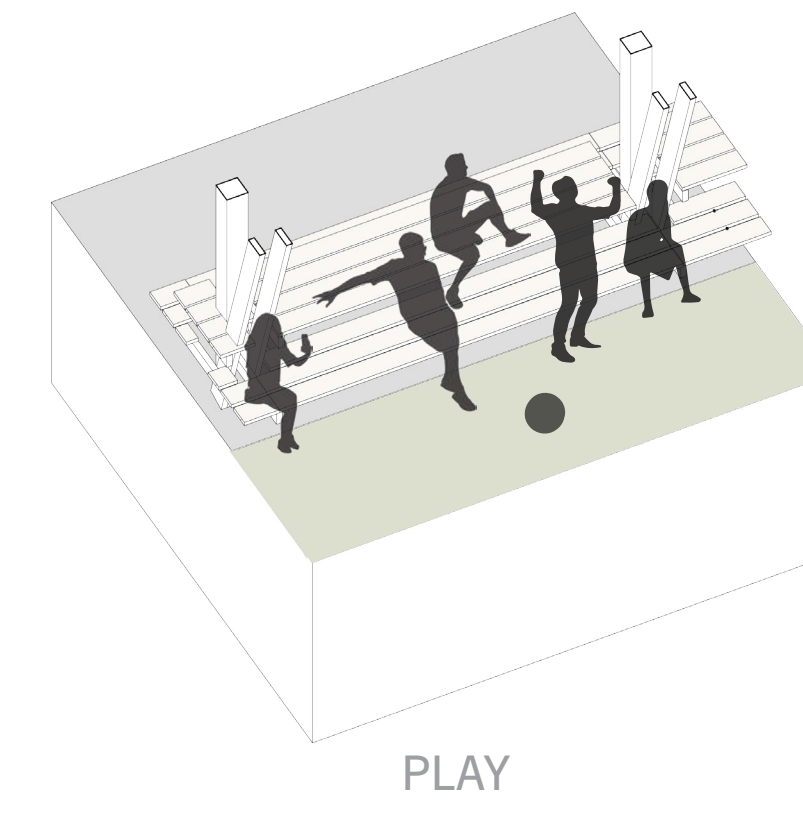


PLAY

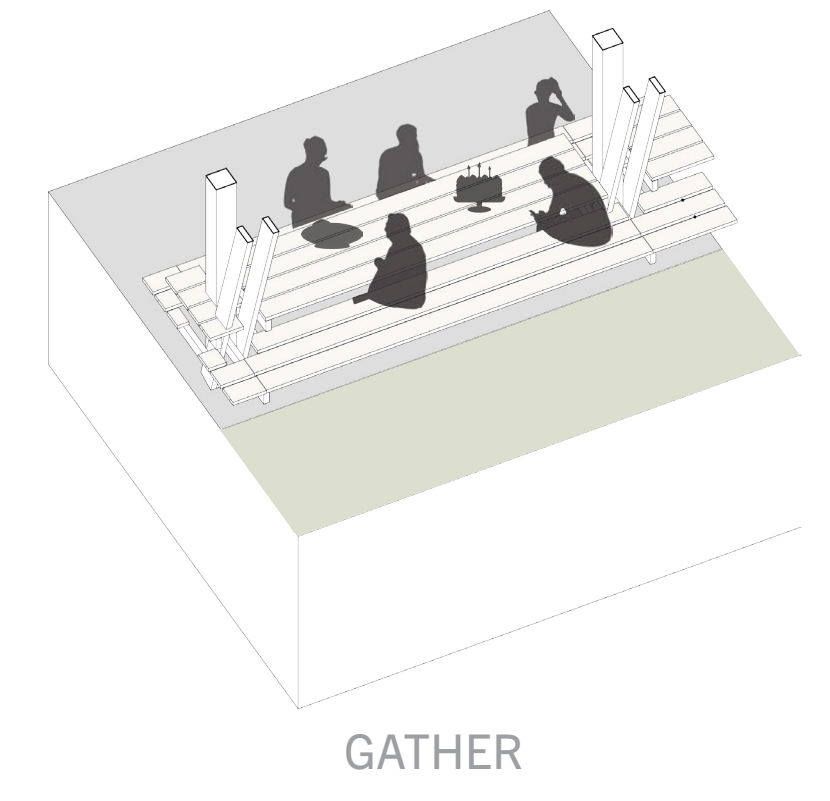


GATHER




LARGE PAVILION STORAGE

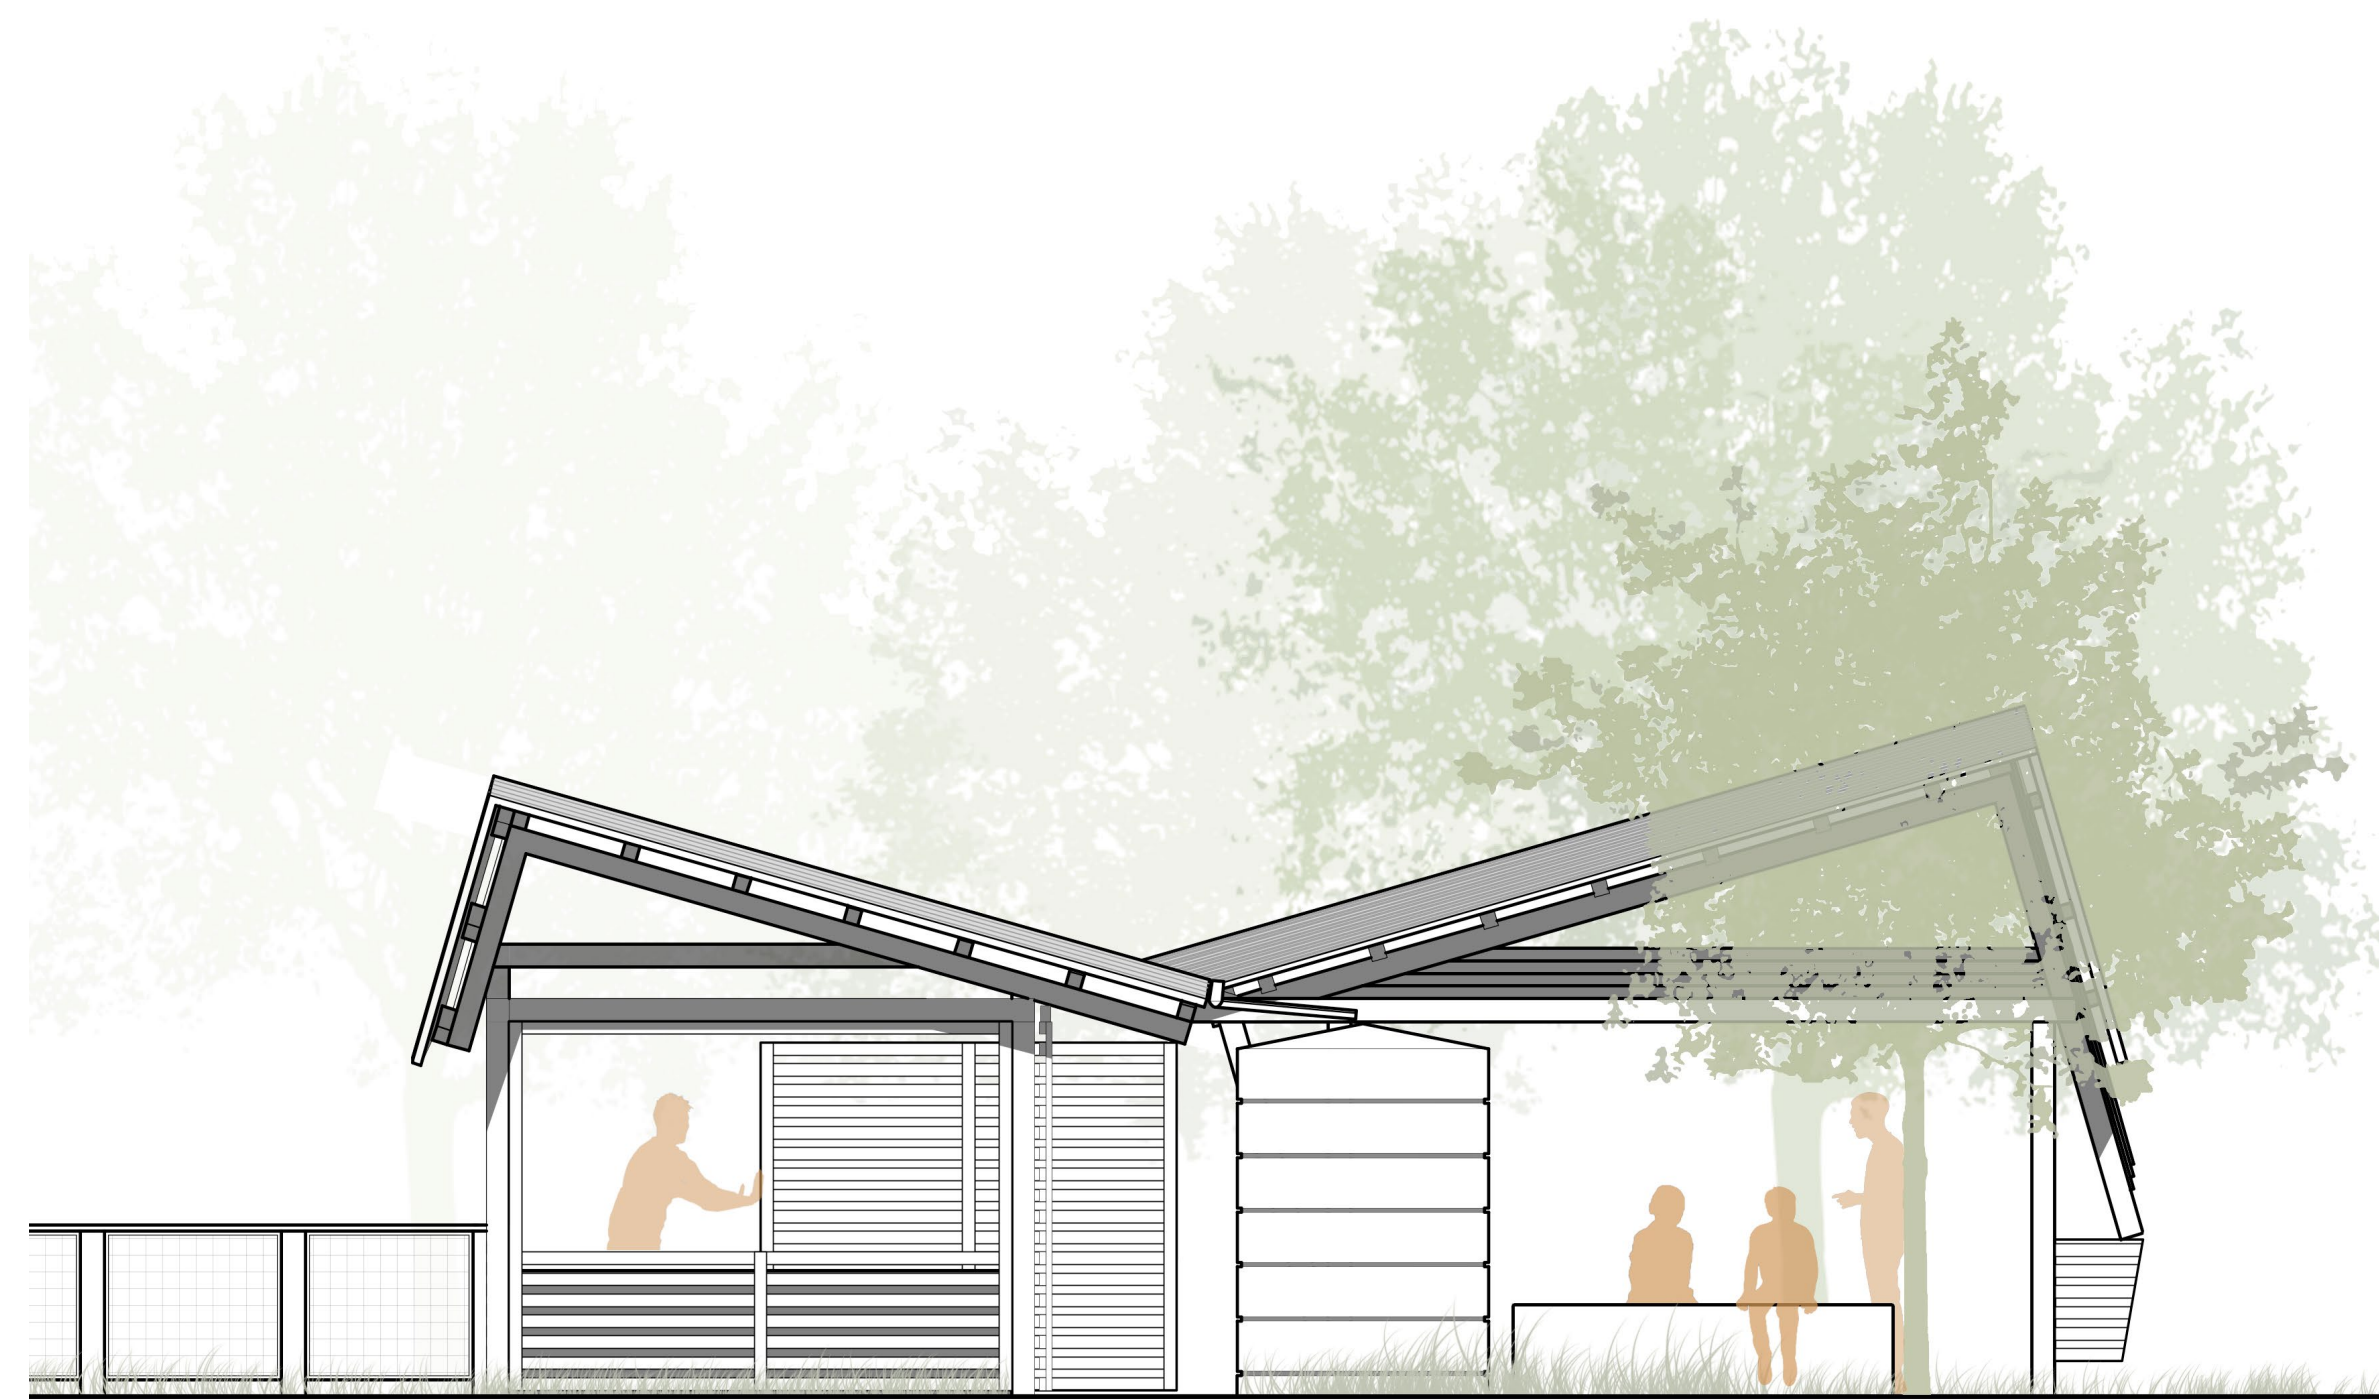


NORTH ELEVATION

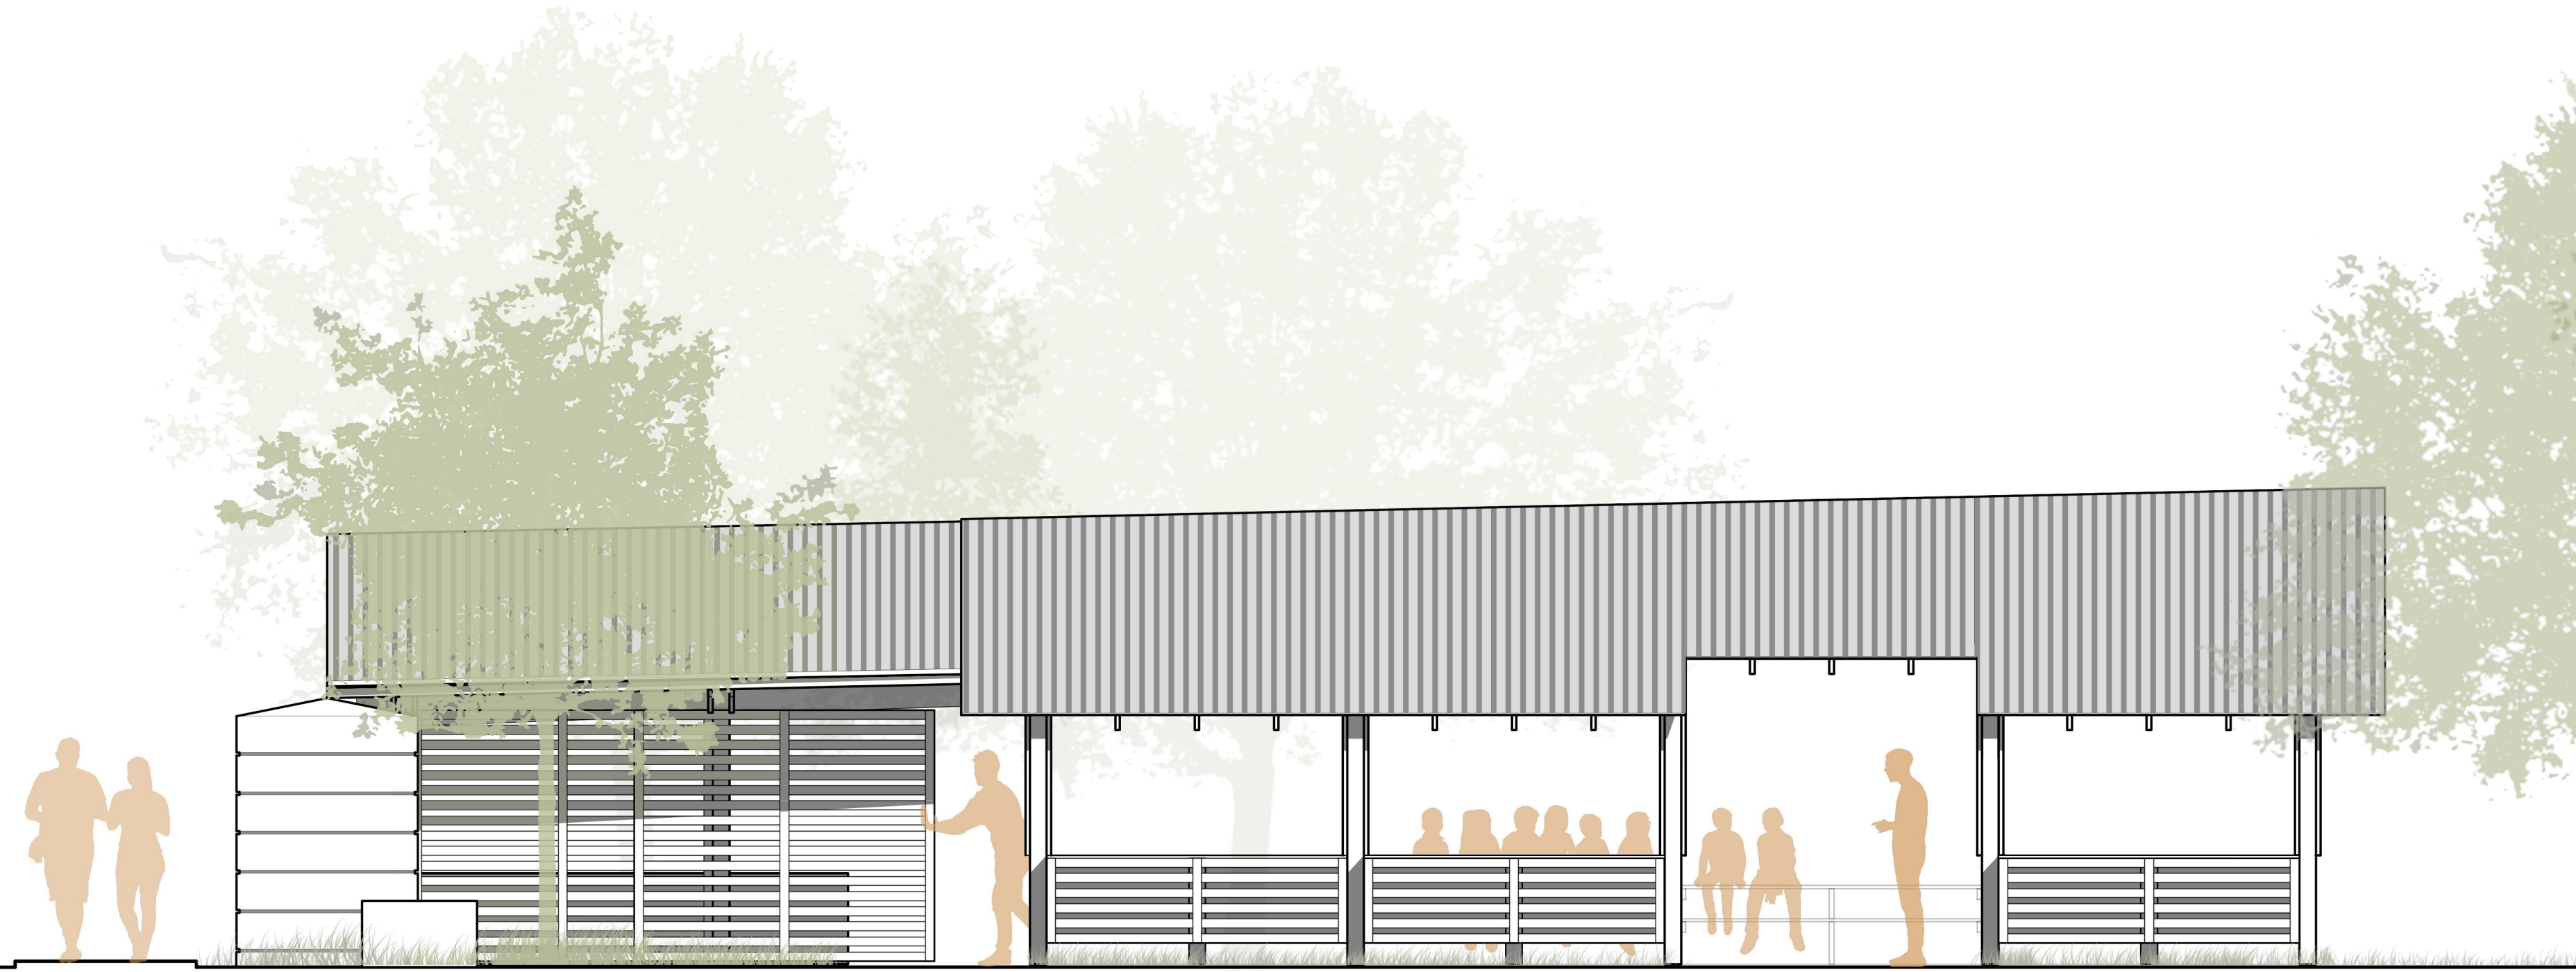


WEST ELEVATION

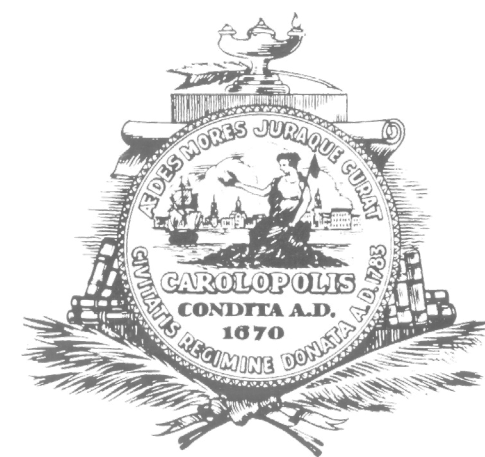

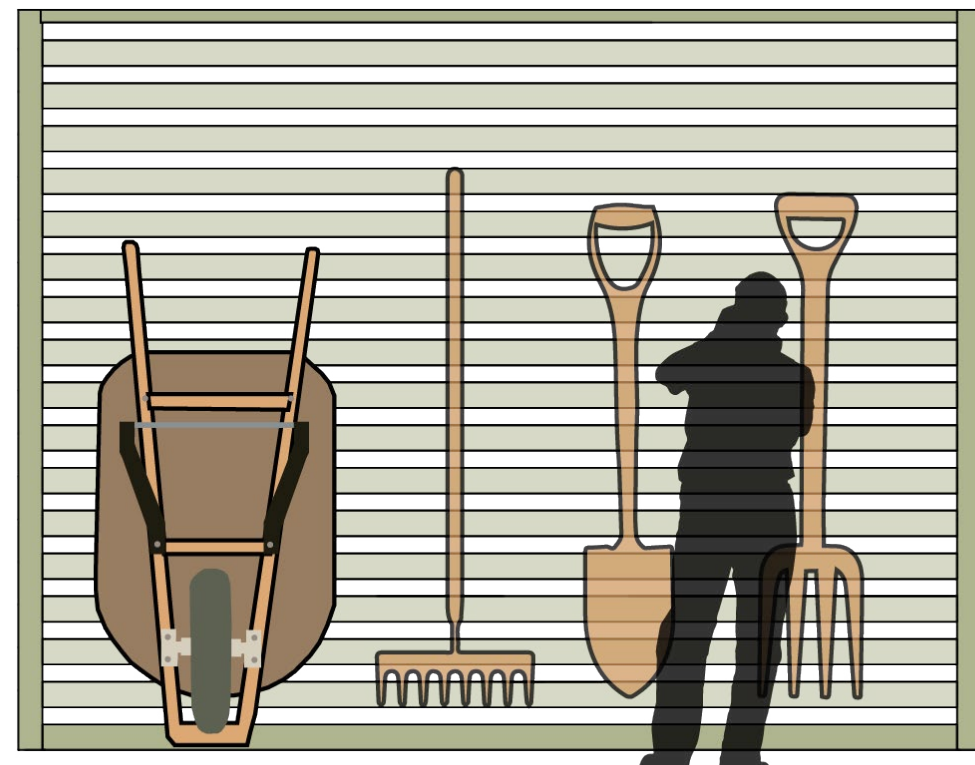


SLAT WALL STORAGE | 63 sqft
10 HANGERS

- Shovels
- Rakes
- Wheelbarrow

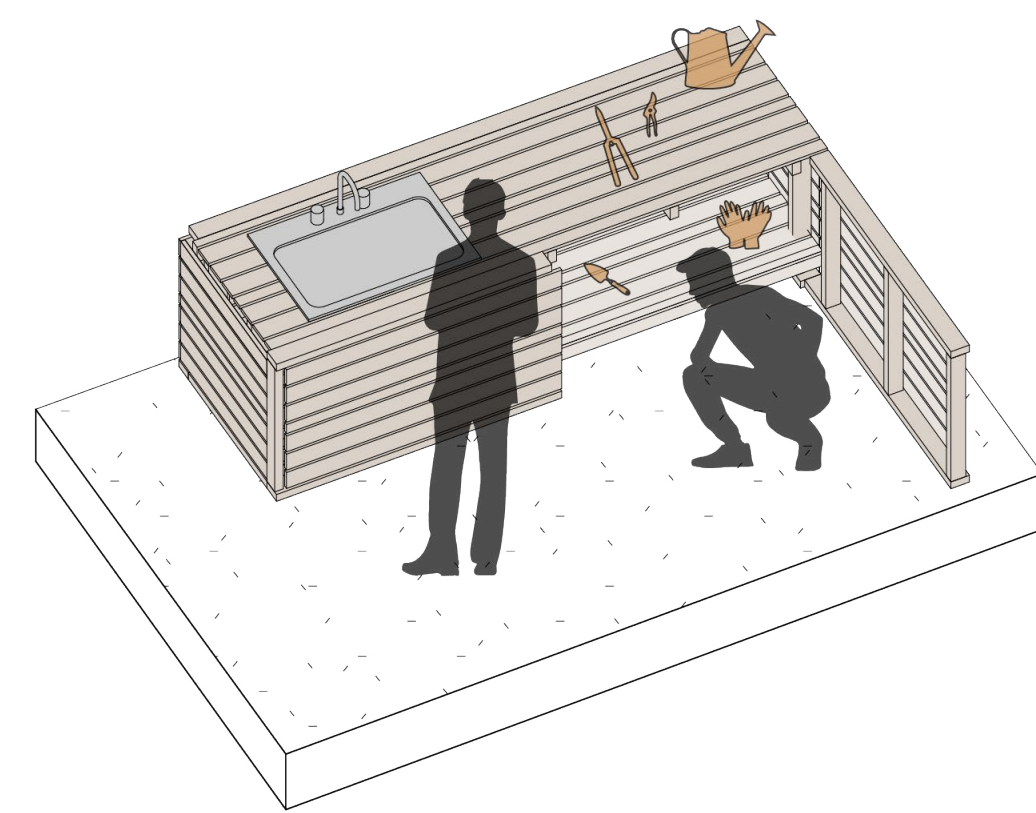

COUNTER STORAGE | 50 sqft

- Bins
- Handheld Tools
- Gloves

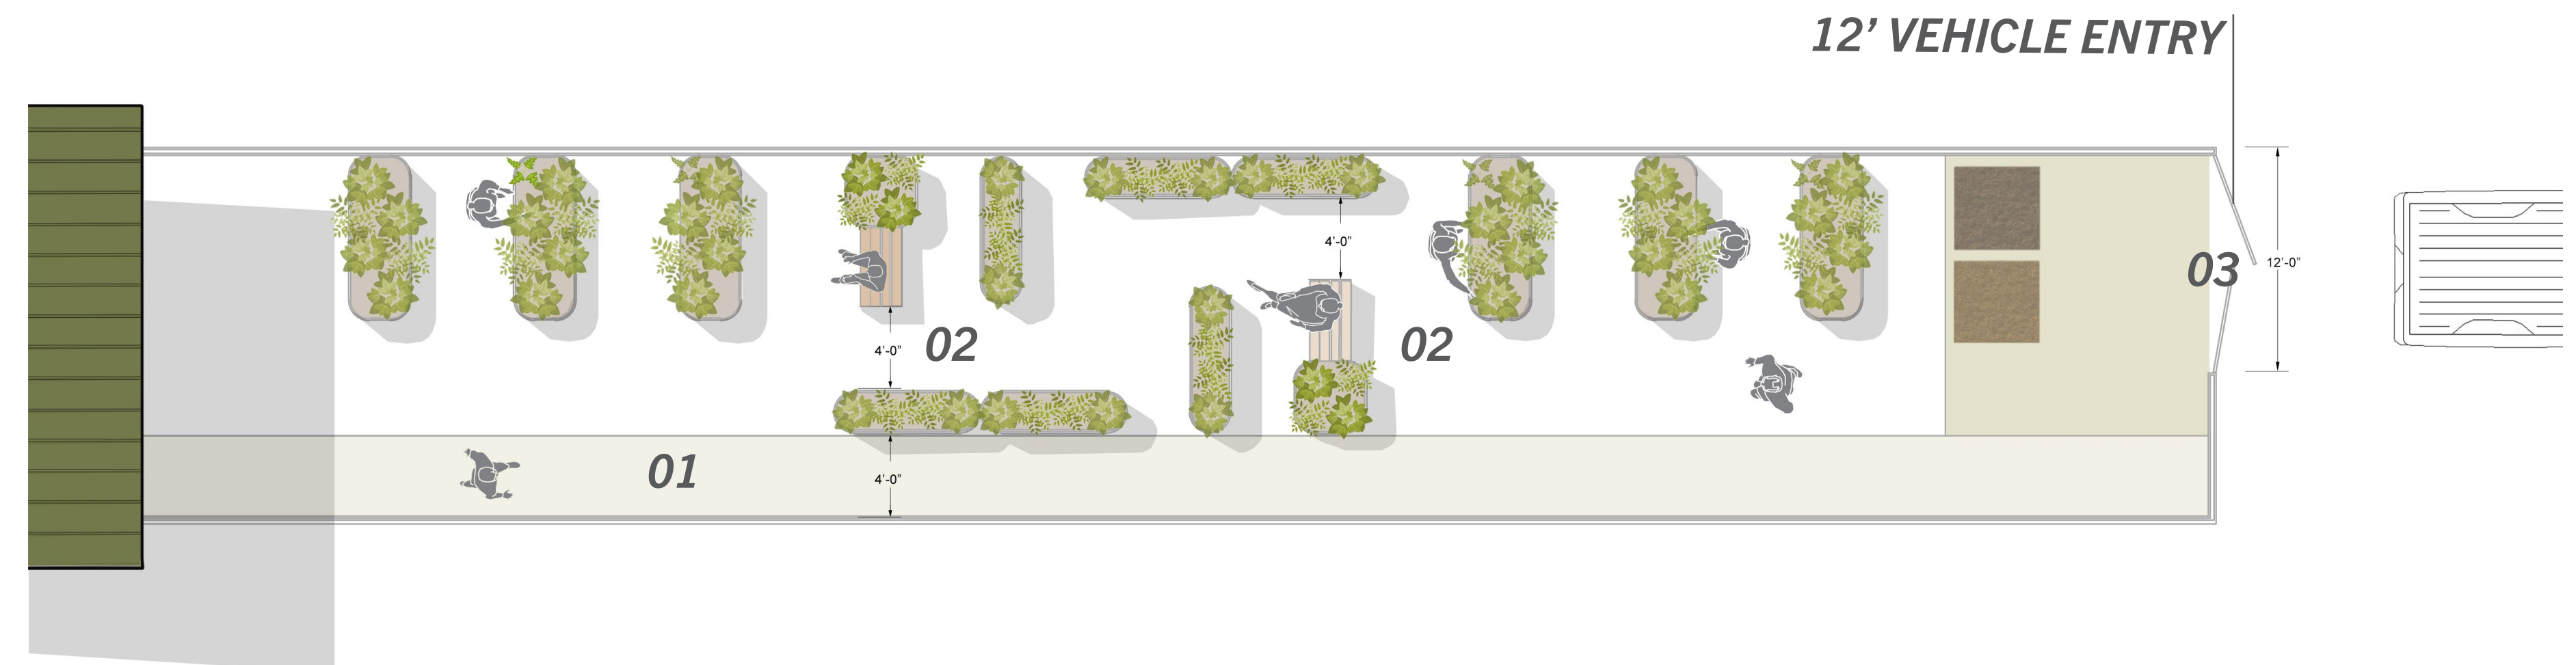

4PM SHADOW DEPICTION

KEY

- 01 | PATHWAY
- 02 | GATHER AREA
- 03 | VEHICLE DROP OFF

ENLARGED GARDEN LAYOUT

